

[illegible]

PROJECT:
PENNINGTON STORAGE
WAREHOUSES

DRAWING TITLE:
SITE - GROUND FLOOR

DRAWING SCALE: As indicated @ A1 **DRAWN:** MG


PROJECT STAGE:
CONSTRUCTION


DRAWING No:
S01

FOR CONSTRUCTION

P (08) 8312 6155
A 150 Richmond Road, Marleston SA 5033

W www.mavtectdesigns.com.au

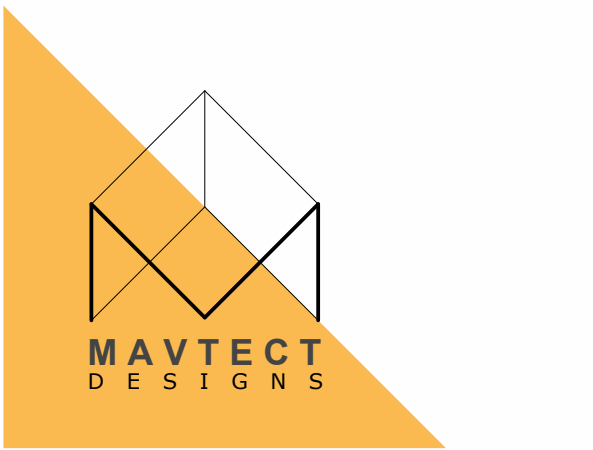

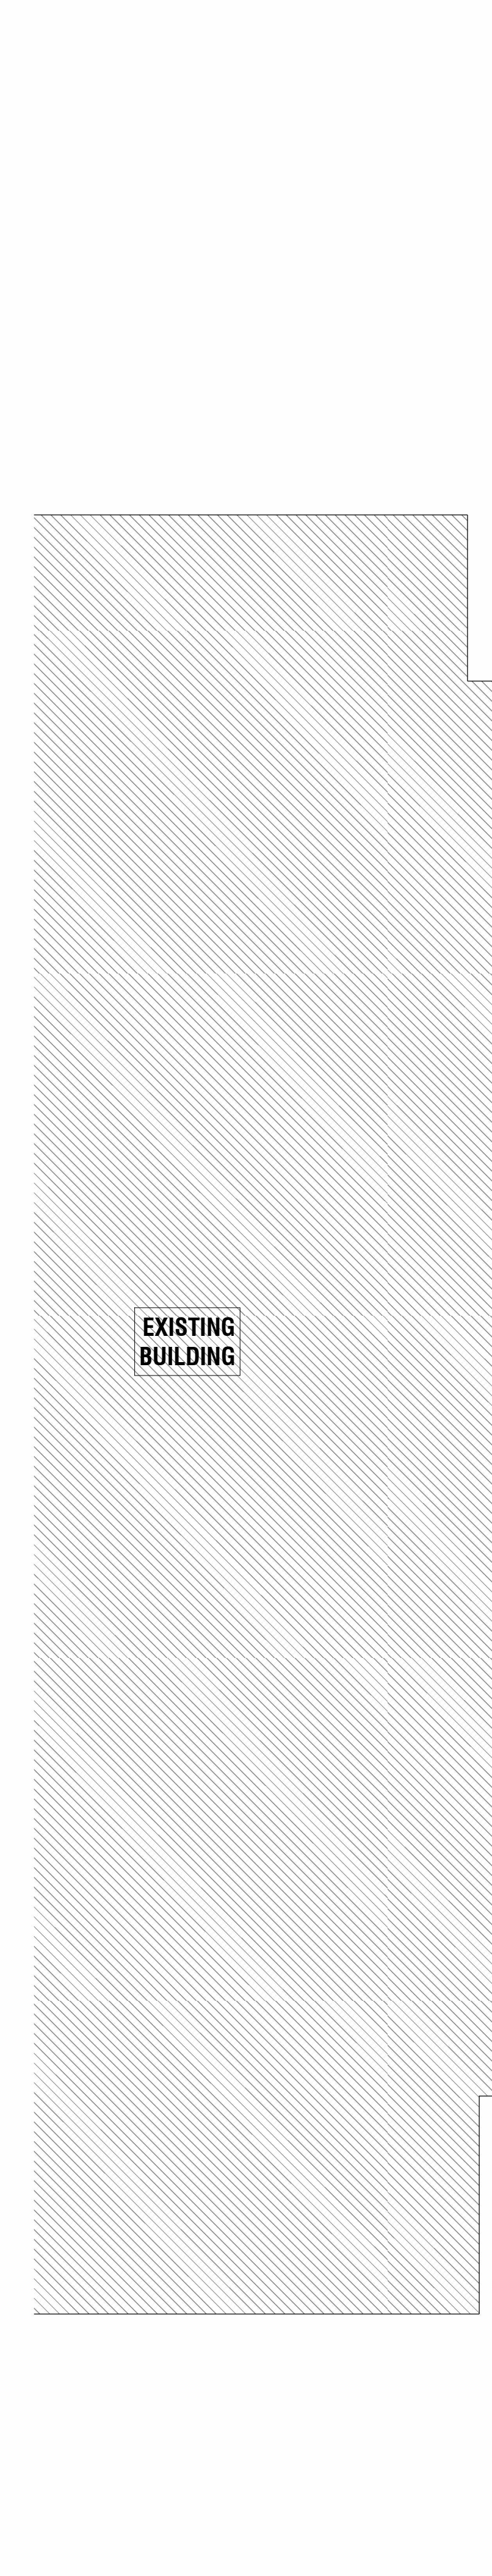

PROJECT:
**PENNINGTON STORAGE
WAREHOUSES**

DRAWING TITLE:
SITE - FIRST FLOOR

DRAWING SCALE: As indicated @ A1 **DRAWN:** MG


PROJECT STAGE: **CONSTRUCTION**

DRAWING No: **S02** REVISION: **11**

FOR CONSTRUCTION

PRINT IN COLOUR

P (08) 8312 6155
A 150 Richmond Road, Marleston SA 5033
E admin@mavtectedesigns.com.au
W www.mavtectedesigns.com.au

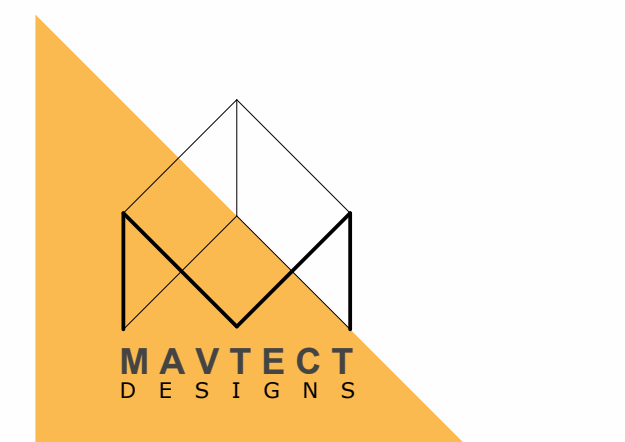

© Copyright. These drawings are subject to copyright. Legal action will be taken against any infringement in whole or part, unless written authority is given by Mavtect Designs. Contractors are to verify all dimensions on-site before commencing any work. Do not scale drawing, refer figured dimensions only, and any discrepancy shall be reported to the designer immediately.